


PROPOSED FLOOR PLAN.

REVISIONS DATE

DESIGN SUBJECT TO CONTRACT AND CODE

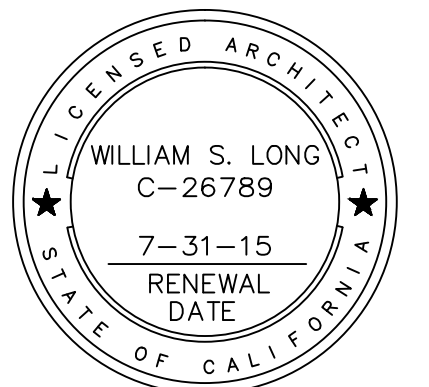


The above ideas, designs, drawings, and specifications represented here are and shall remain the property of WSLA and any reproduction, reuse, sale or other disposition of these documents for other than the specific project for which they have been prepared and developed is expressly forbidden without written consent of the Architect. Visual contact with these drawings or specifications shall constitute evidence of the acceptance of these restrictions.

DATE 8-16-14
 PROJECT FILE NO. WT Residence
 PRODUCED BY WSL.

A21

SHEET NO.

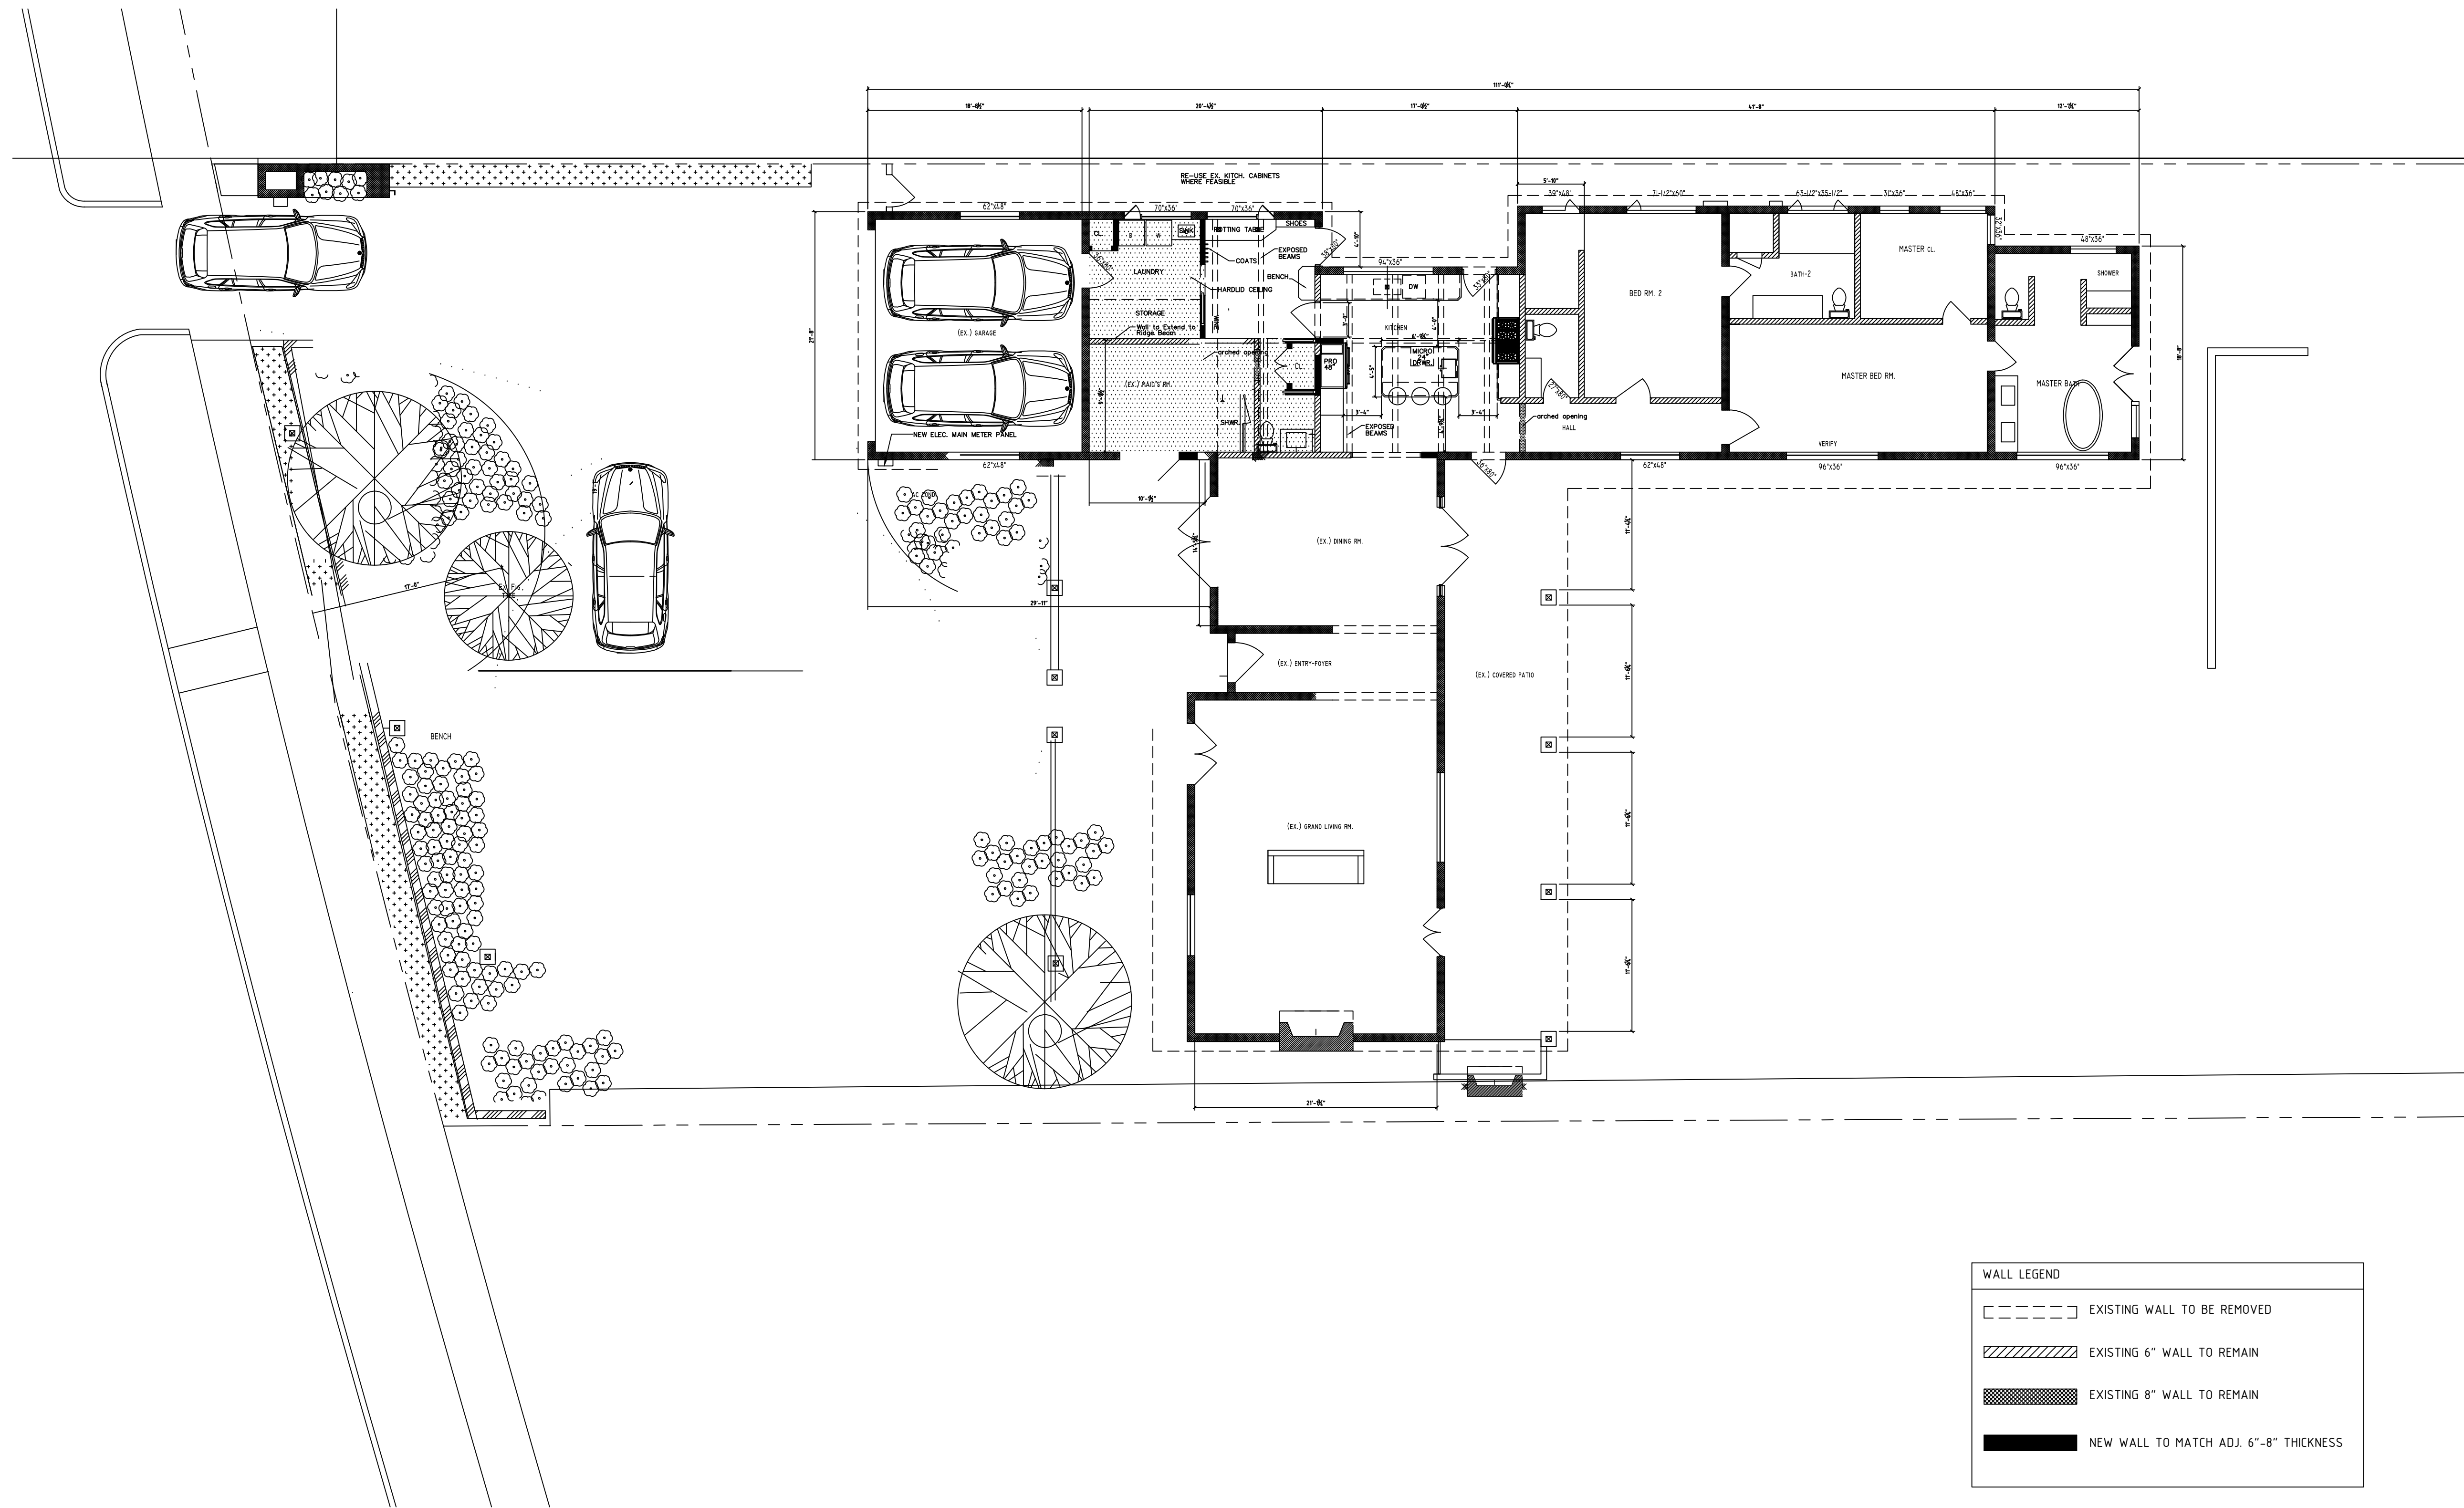

WALL LEGEND	
	EXISTING WALL TO BE REMOVED
	EXISTING 6" WALL TO REMAIN
	EXISTING 8" WALL TO REMAIN
	NEW WALL TO MATCH ADJ. 6"-8" THICKNESS

PROPOSED FLOOR PLAN
 SCALE: 1/8"=1'-0"