


NEW FLOOR PLANS

REVISIONS	BY

James V. Coane & Associates
 Architects
31 North Regent Avenue, Suite 111, Pasadena, California 91103, T: 626.444.8222, F: 626.444.8244

WARD RESIDENCE
 1505 CIRCLE DRIVE
 SAN MARINO, CA

Date	
Scale	
Drawn	
Job	
Sheet	
Of	

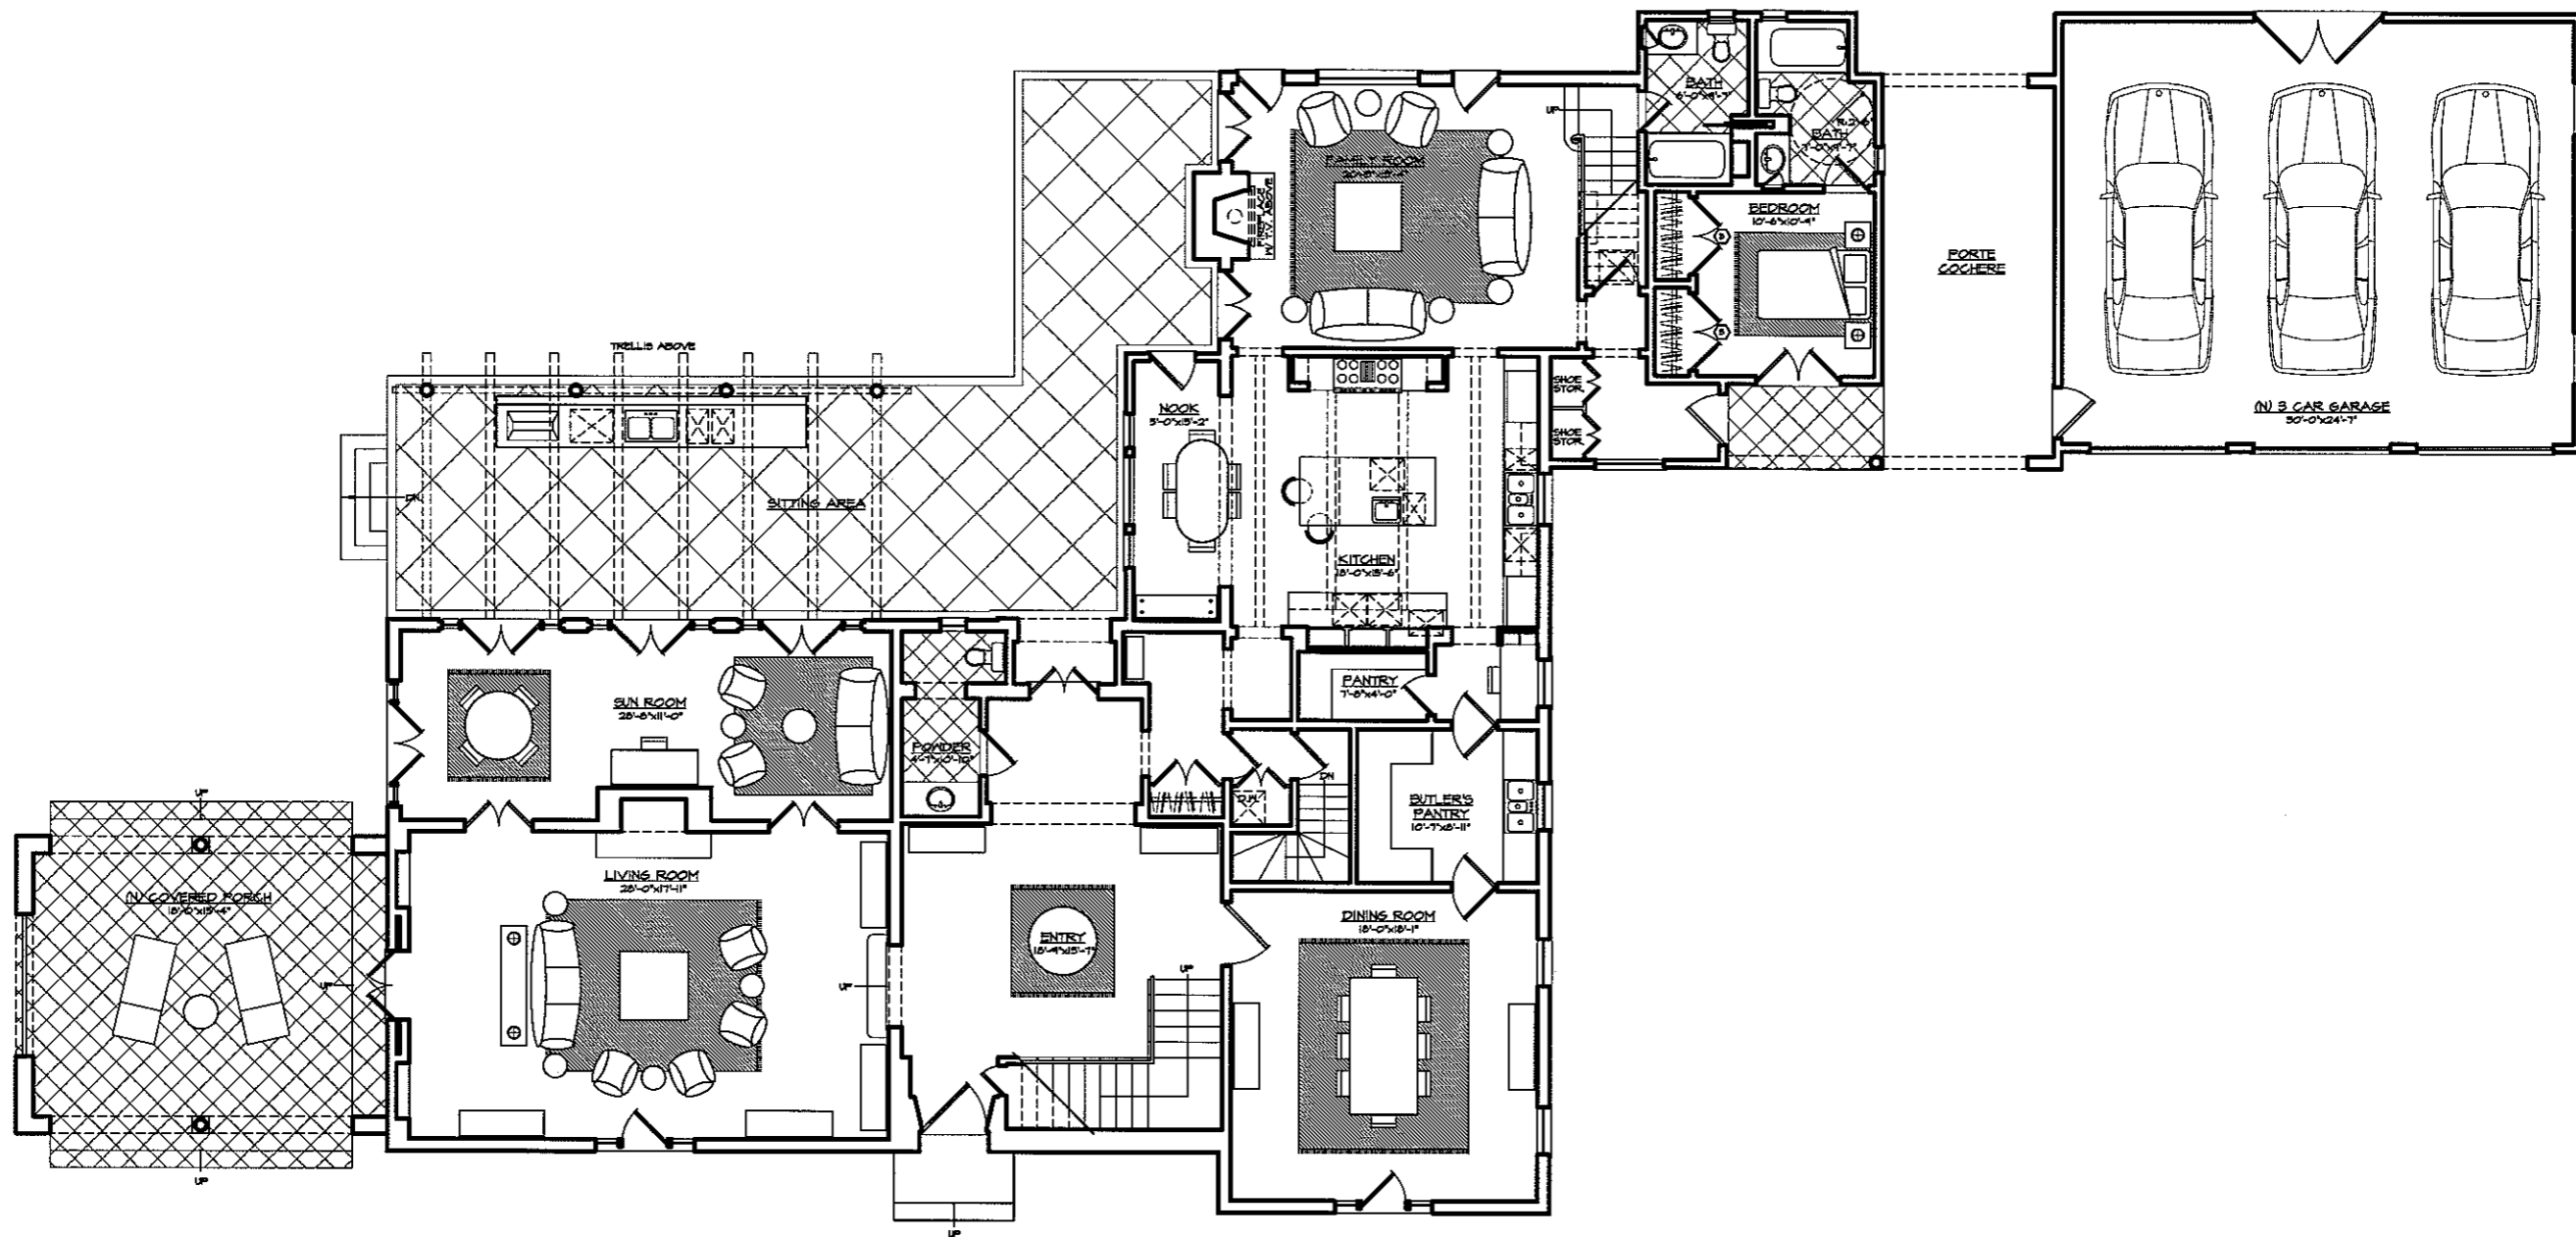

REVISIONS	BY

James V. Coane & Associates
 Architects
20 North Sycamore Avenue, Suite 111, Redwood City, California 94061 | Tel: 650.962.1700 | Fax: 650.962.1701

WARD RESIDENCE
 1505 CIRCLE DRIVE
 SAN MARINO, CA

Date	
Scale	
Drawn	
Job	
Sheet	
Of	Sheets

NEW FLOOR PLANS